


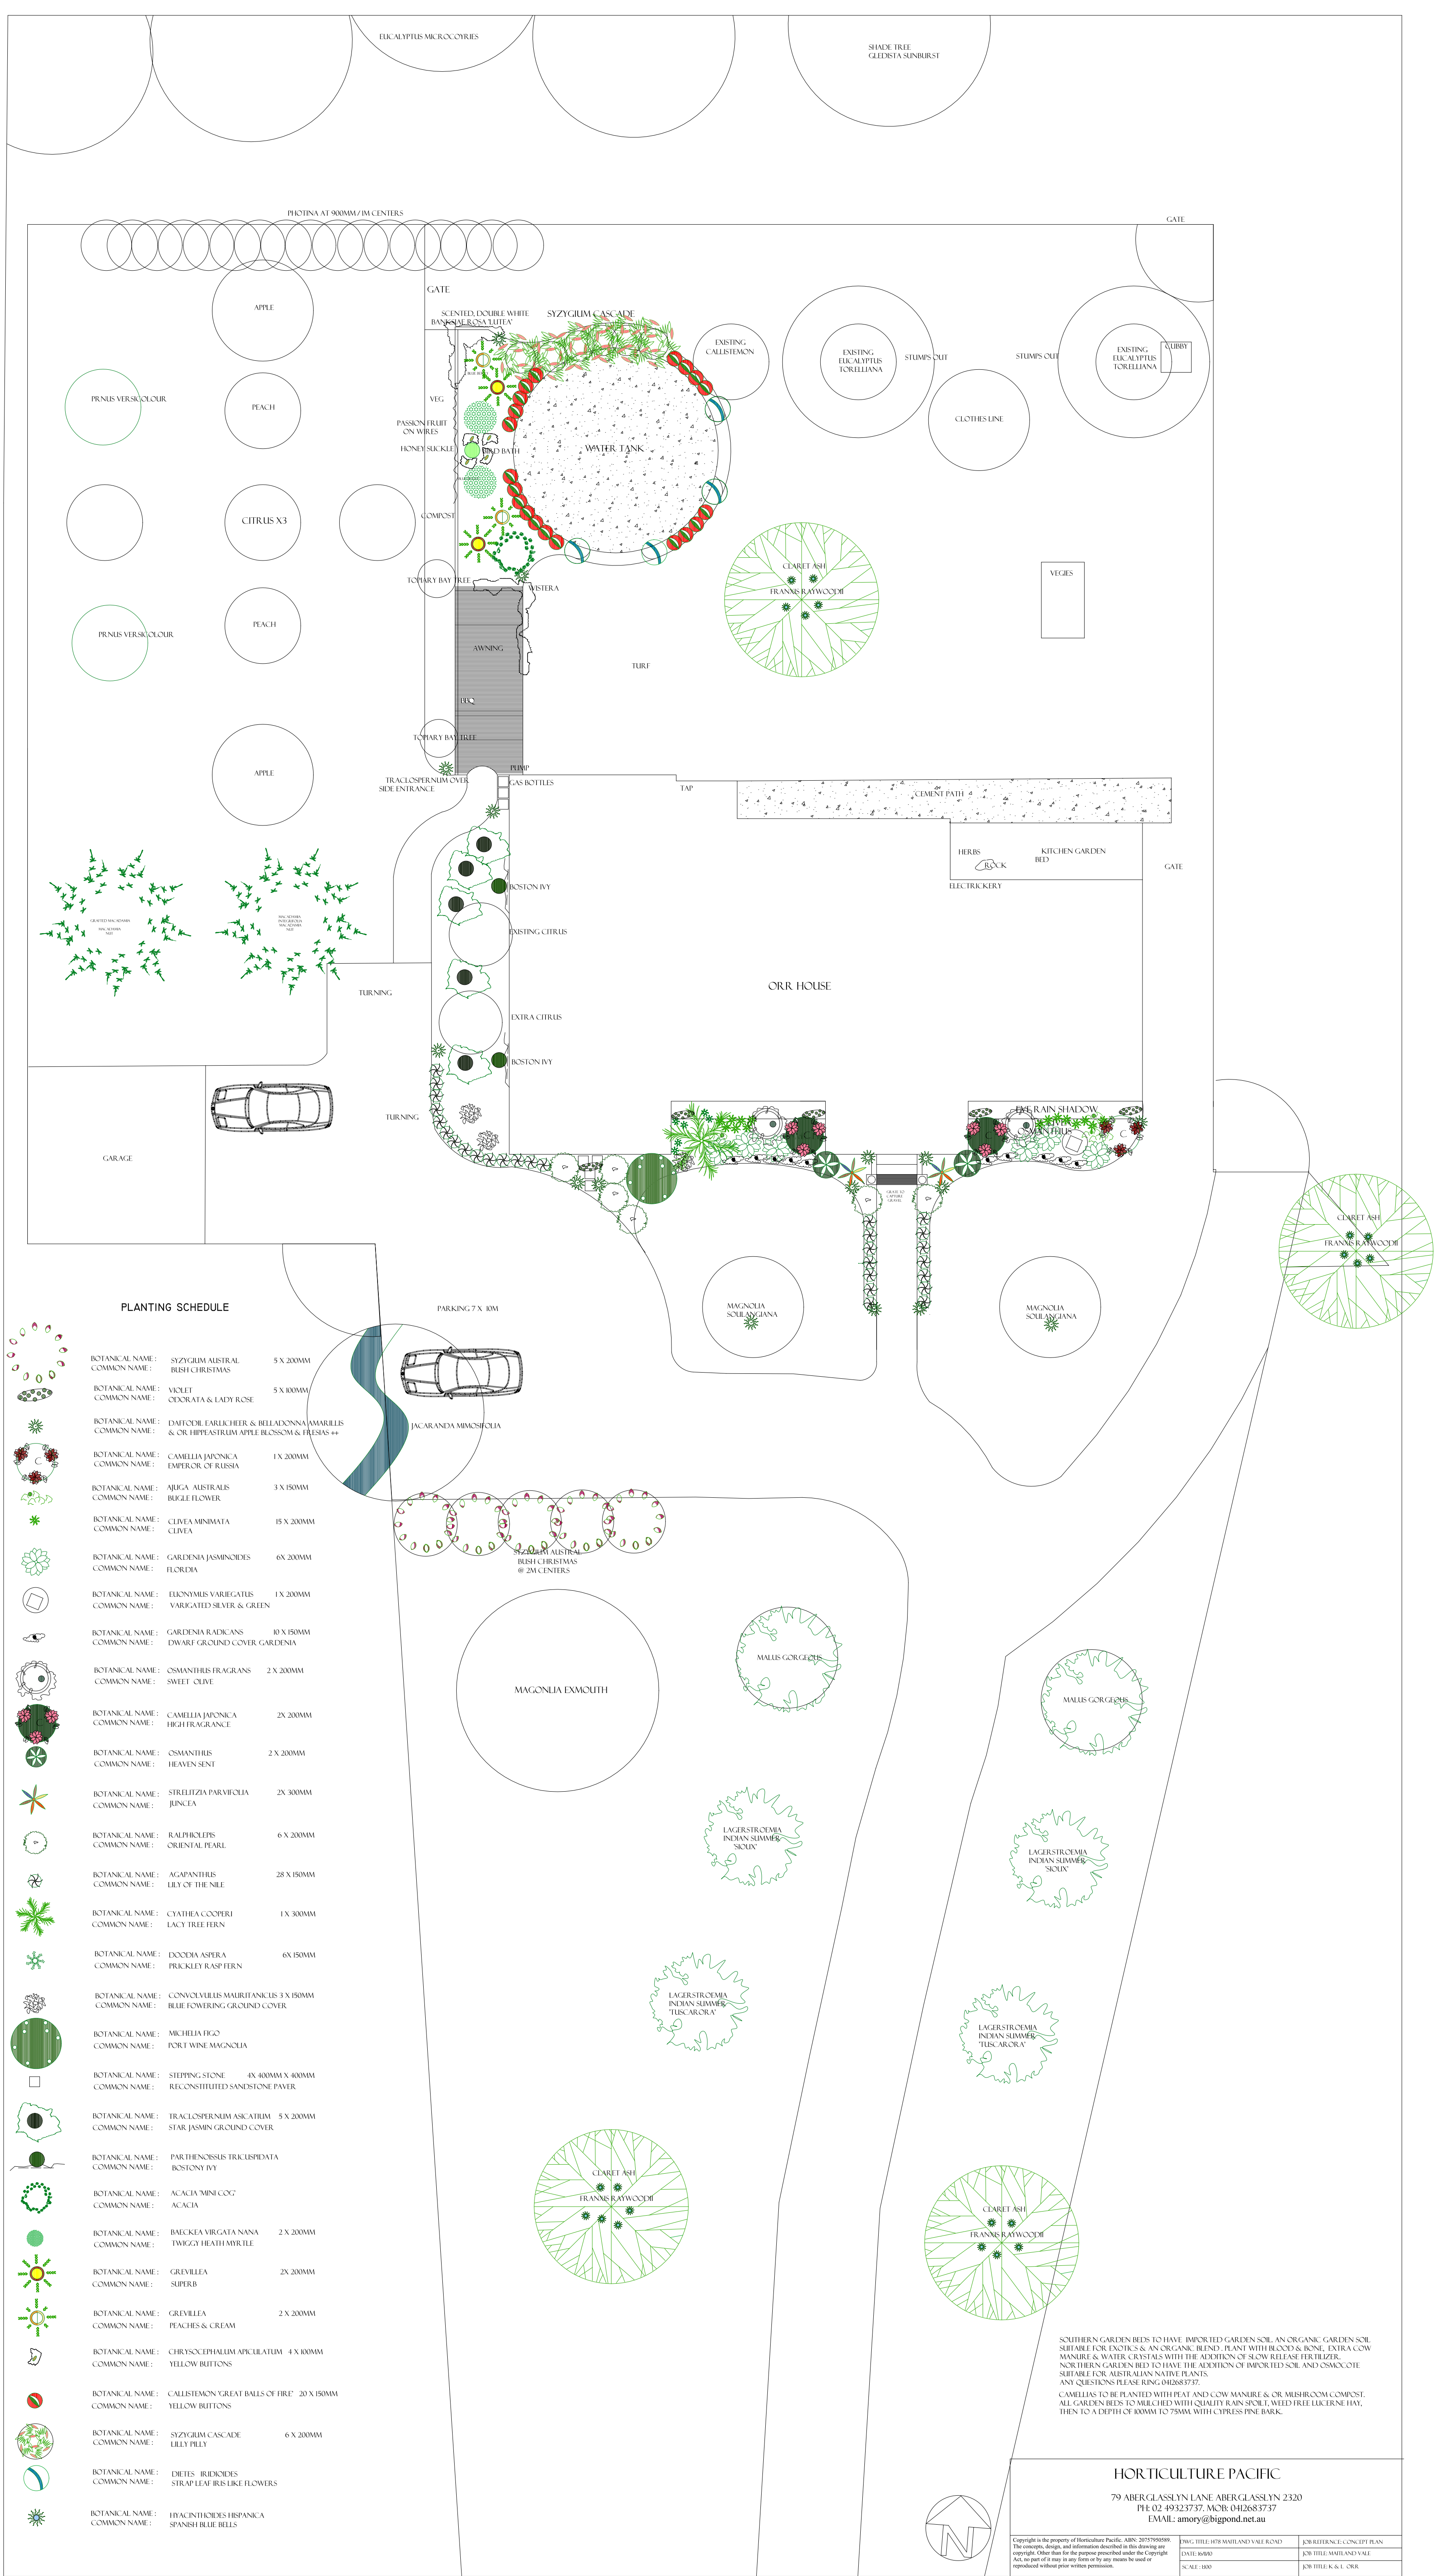

PLANTING SCHEDULE

	BOTANICAL NAME: SYZYGIUM AUSTRALIS COMMON NAME: BUSH CHRISTMAS	5 X 200MM
	BOTANICAL NAME: VIOLET COMMON NAME: CROCATA & LADY ROSE	5 X 100MM
	BOTANICAL NAME: DAPHNODIUM COMMON NAME: DAPHNODIUM	1 X 200MM
	BOTANICAL NAME: CAMELLIA JAPONICA COMMON NAME: EMPIRE OF RUSSIA	1 X 200MM
	BOTANICAL NAME: ALBUCA AUSTRALIS COMMON NAME: BUGLE FLOWER	3 X 150MM
	BOTANICAL NAME: CLIVIA MINIMATA COMMON NAME: CLIVIA	15 X 200MM
	BOTANICAL NAME: GARDENIA COMMON NAME: FLORIDA	6X 200MM
	BOTANICAL NAME: ELCYNMUS COMMON NAME: VARIATED SILVER & GREEN	1 X 200MM
	BOTANICAL NAME: GARDENIA COMMON NAME: DWARF GROUND COVER GARDENIA	10 X 150MM
	BOTANICAL NAME: OSMANTHUS COMMON NAME: SWEET CLIVE	2 X 200MM
	BOTANICAL NAME: CAMELLIA JAPONICA COMMON NAME: HIGH FRAGRANCE	2X 200MM
	BOTANICAL NAME: OSMANTHUS COMMON NAME: HEAVEN SENT	2 X 200MM
	BOTANICAL NAME: STRELITZIA COMMON NAME: JUNCIA	2X 300MM
	BOTANICAL NAME: RALPHSOLYS COMMON NAME: ORIENTAL PEARL	6 X 200MM
	BOTANICAL NAME: AGAPANTHUS COMMON NAME: LILY OF THE NILE	28 X 150MM
	BOTANICAL NAME: CYATHA COMMON NAME: LACY TREE FERN	1X 300MM
	BOTANICAL NAME: DODONAEA COMMON NAME: PRICKLEY RASPBERRY	6X 150MM
	BOTANICAL NAME: CONVULVULUS COMMON NAME: BLUE FLOWERING GROUND COVER	1 X 150MM
	BOTANICAL NAME: MICHILIA COMMON NAME: PORT WINE MAGNOLIA	4X 400MM X 400MM
	BOTANICAL NAME: STEPPING STONE COMMON NAME: RECONSTITUTED SANDSTONE PAVES	4X 400MM X 400MM
	BOTANICAL NAME: TRACLOSPERMUM COMMON NAME: STAR JASMIN GROUND COVER	5 X 200MM
	BOTANICAL NAME: PARTHENOCISSUS COMMON NAME: BOSTON IVY	5 X 200MM
	BOTANICAL NAME: ACACIA COMMON NAME: ACACIA	2 X 200MM
	BOTANICAL NAME: BAECKEA COMMON NAME: TWIGG HEATH MYRTLE	2 X 200MM
	BOTANICAL NAME: GREVILLEA COMMON NAME: SUPERB	2X 200MM
	BOTANICAL NAME: GREVILLEA COMMON NAME: PEACHES & CREAM	2 X 200MM
	BOTANICAL NAME: CHRYSOCYPHUM COMMON NAME: YELLOW BUTTONS	4 X 100MM
	BOTANICAL NAME: CALLISTEMON COMMON NAME: GREAT BALLS OF FIRE	20 X 150MM
	BOTANICAL NAME: SYZYGIUM COMMON NAME: LILLY PILLY	6 X 200MM
	BOTANICAL NAME: DIETES COMMON NAME: STRAP LEAF IRIS LIKE FLOWERS	2 X 200MM
	BOTANICAL NAME: HYACINTHOIDES COMMON NAME: SPANISH BLUE BELLS	2 X 200MM

SOUTHERN GARDEN BEDS TO HAVE IMPORTED GARDEN SOIL, AN ORGANIC GARDEN SOIL SUITABLE FOR EXOTICS & AN ORGANIC BLEND PLANT WITH BLOOD & BONE, EXTRA COW MANURE & WATER CRISTALS WITH THE ADDITION OF SLOW RELEASE FERTILIZER. NORTHERN GARDEN BEDS TO HAVE THE ADDITION OF IMPORTED SOIL AND COMPOST SUITABLE FOR AUSTRALIAN NATIVE PLANTS. ANY QUESTIONS PLEASE RING 0800 857 577. CAMELLIAS TO BE PLANTED WITH PEAT AND COW MANURE OR MUSHROOM COMPOST. ALL GARDEN BEDS TO MULCH WITH QUALITY RAIN-SOFT, WILD TREE LIGNITE HAY, THEN TO A DEPTH OF 100MM TO 75MM WITH CITRUS PINE BARK.

HORTICULTURE PACIFIC

79 ABERGLASSLYN LANE, ABERGLASSLYN 2320
PH: 02 49323737, MOB: 0412685737
EMAIL: amory@bigpond.net.au

Copyright is the property of Horticulture Pacific. All rights reserved. The electronic design and information described in this drawing are copyright. Other than for the purpose prescribed under the Copyright Act, no part of this drawing or any part of the design may be used or reproduced without prior written permission.	DWG: TITLE: 1478 MAILAND VALL ROAD DATE: 16/09/00 SCALE: 1:100	FOR REFERENCE: CONCEPT PLAN FOR TITLE MAILAND VALL FOR TITLE K & L, CRK
---	--	---