


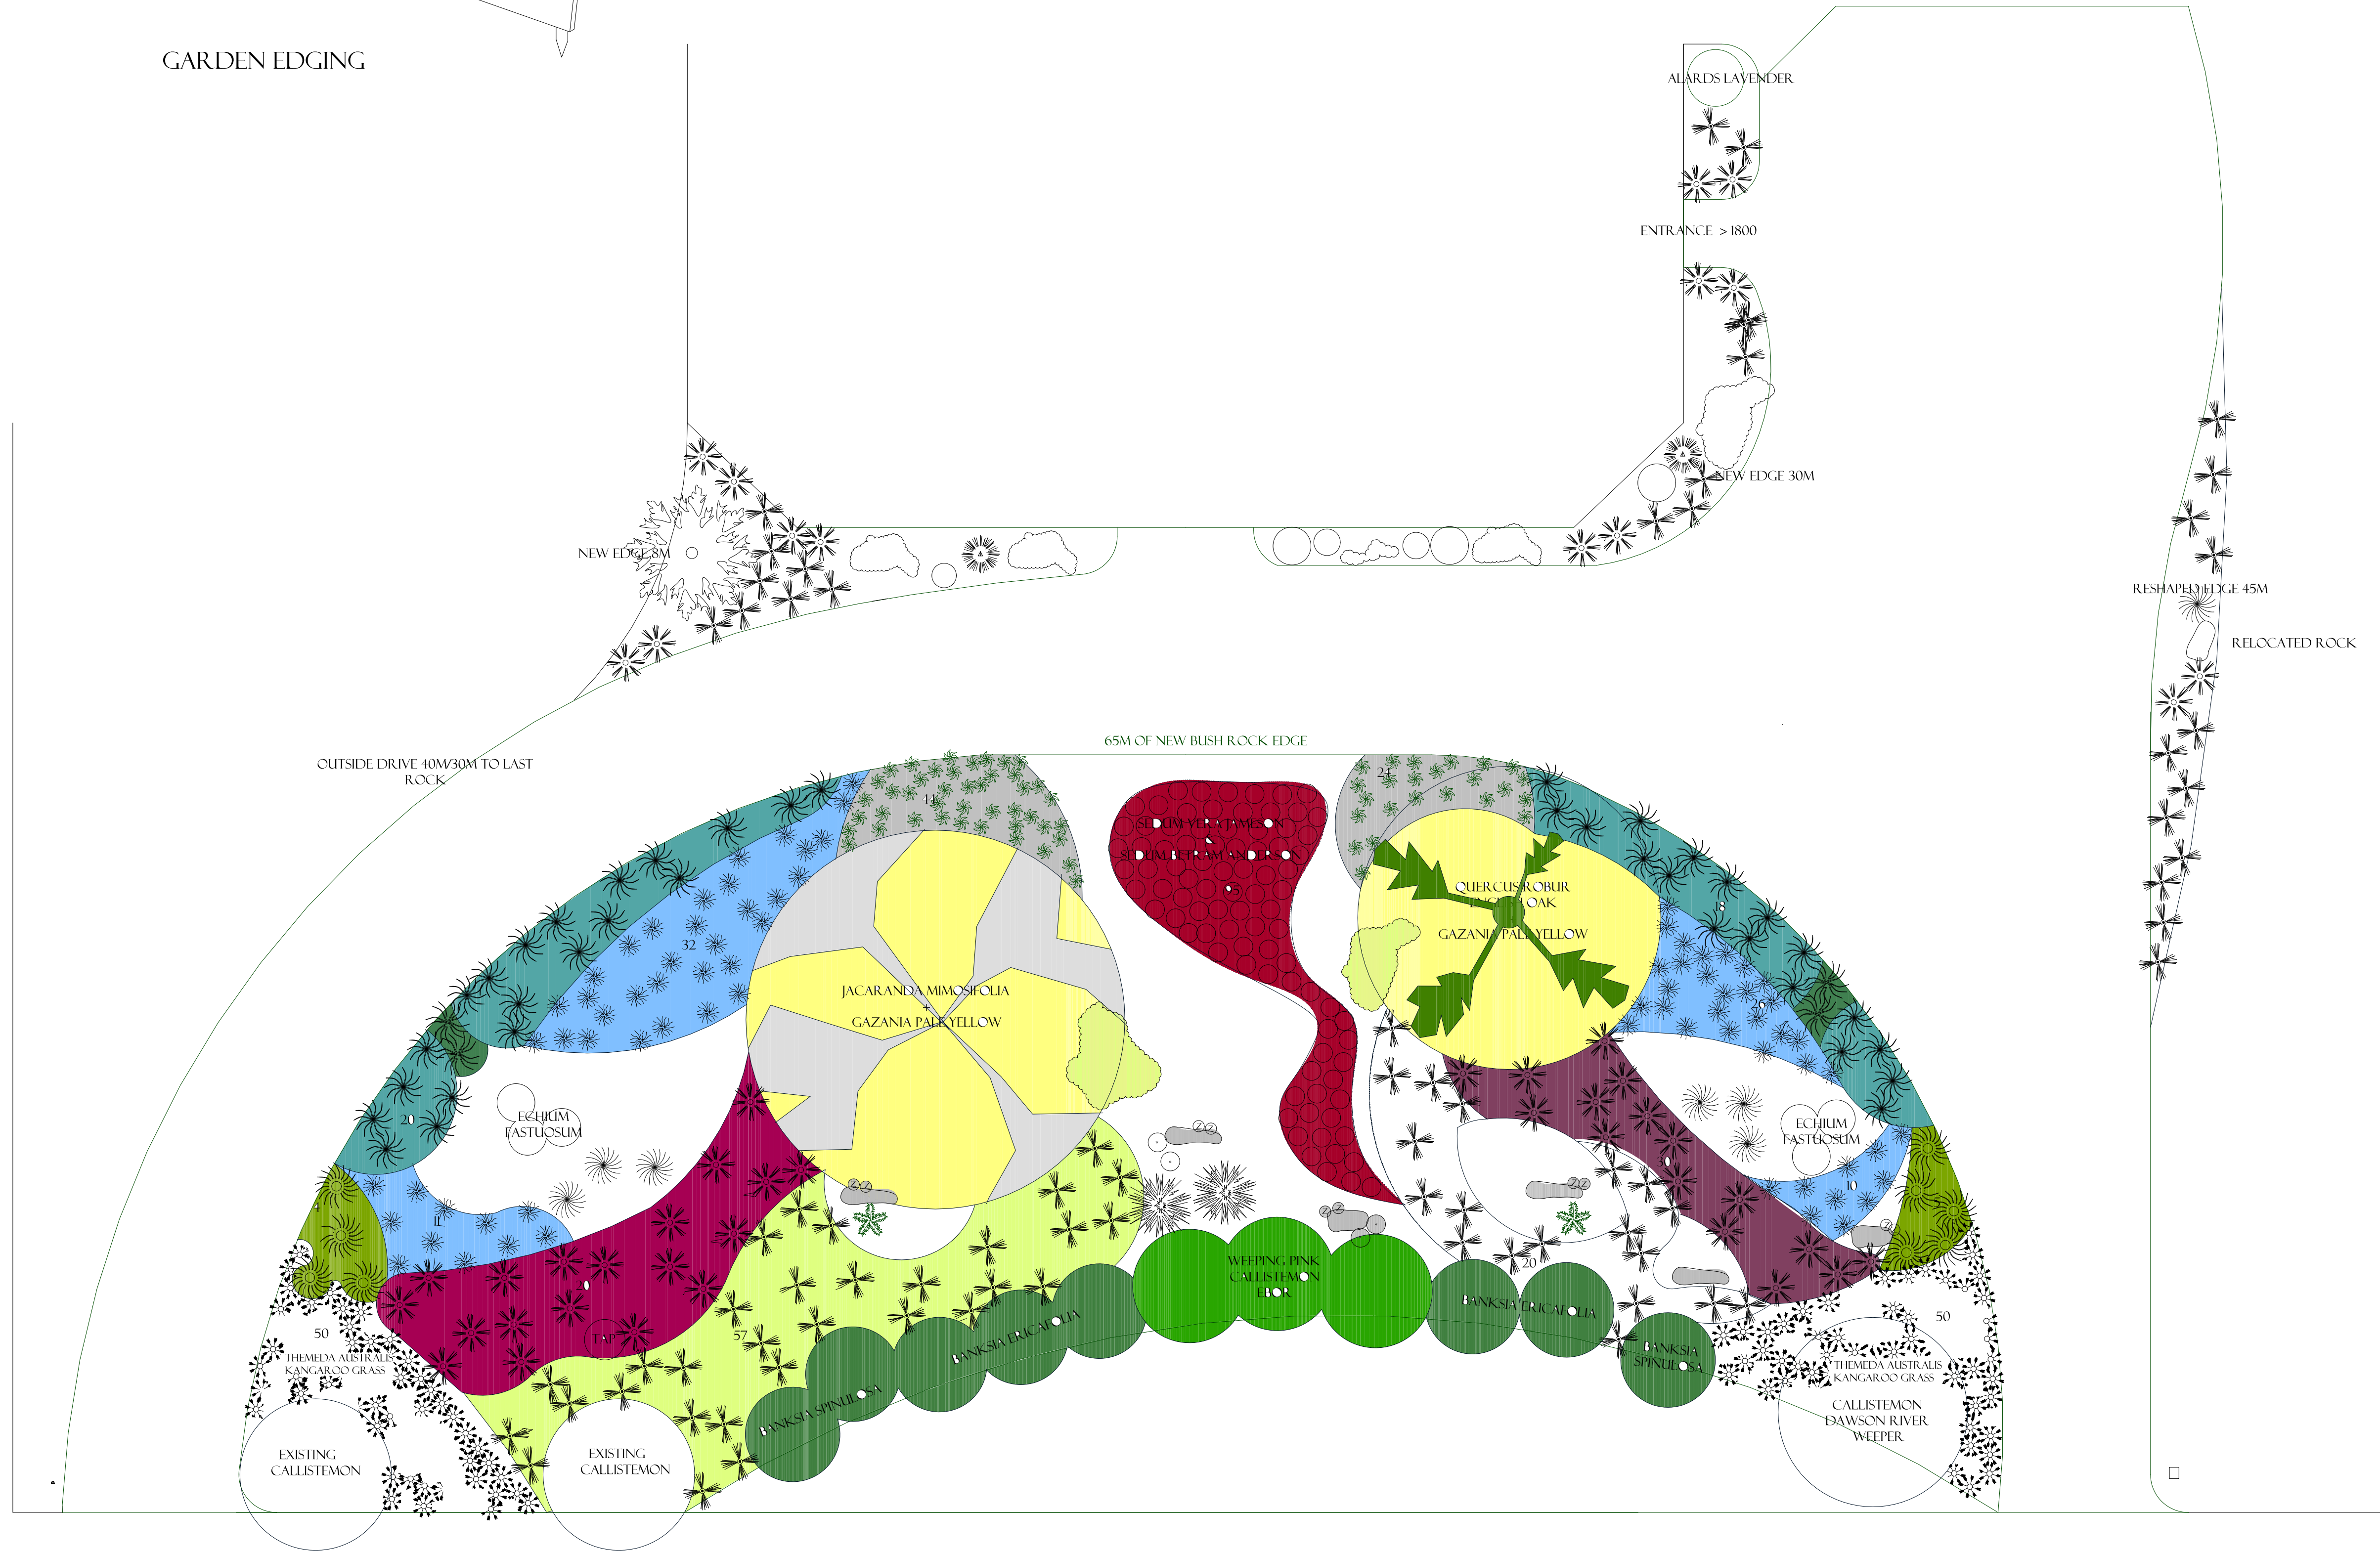

PLANTING SCHEDULE

- | | |
|---|--|
|  | LOMANDRA TANIKA |
|  | LOMANDRA LONGIFOLIA |
|  | PENNISETUM ALOPECUROIDES
SWAMP GRASS |
|  | LOMANDRA KATRINUS |
|  | THEMEDA AUSTRALIS
KANGAROO GRASS |
|  | PENNISETUM ALOPECUROIDES
BURGUNDY GIANT |
|  | DIANELLA REVOLTA
LITTLE REV |
|  | XANTHORRHOEA
GRASS TREE |
|  | POA POLIFORMIS / LABILLARDIERI |
|  | CYCAID SAGO PALM |
|  | DIETES GRANDIFLORA / BICOLOUR |
|  | DORYANTHES EXCELSA
GYMEA LILLY |
|  | AEONIUM ARBOREUM SCHWARZKOPF |
|  | SEE LIST FOR SELECTED SUCULENTS |
|  | BUCKINGHAMIA CELSISSIMA
IVORY CURL TREE |

HORTICULTURE PACIFIC

79 ABERGLASSLYN LANE ABERGLASSLYN 2320
PH: 02 49323737. MOB: 0412683737
EMAIL: amory@bigpond.net.au

Copyright is the property of Morpeth Traditional Gardener. ABN: 20757950589. The concepts, design, and information described in this drawing are copyright. Other than for the purpose prescribed under the Copyright Act, no part of it may in any form or by any means be used reproduced without prior written permission.

DWG TITLE: WILLOWVALE DRIVE

DATE: 29/05/20

SCALE : 1:100	JOB TITLE: SCANE
---------------	------------------

